


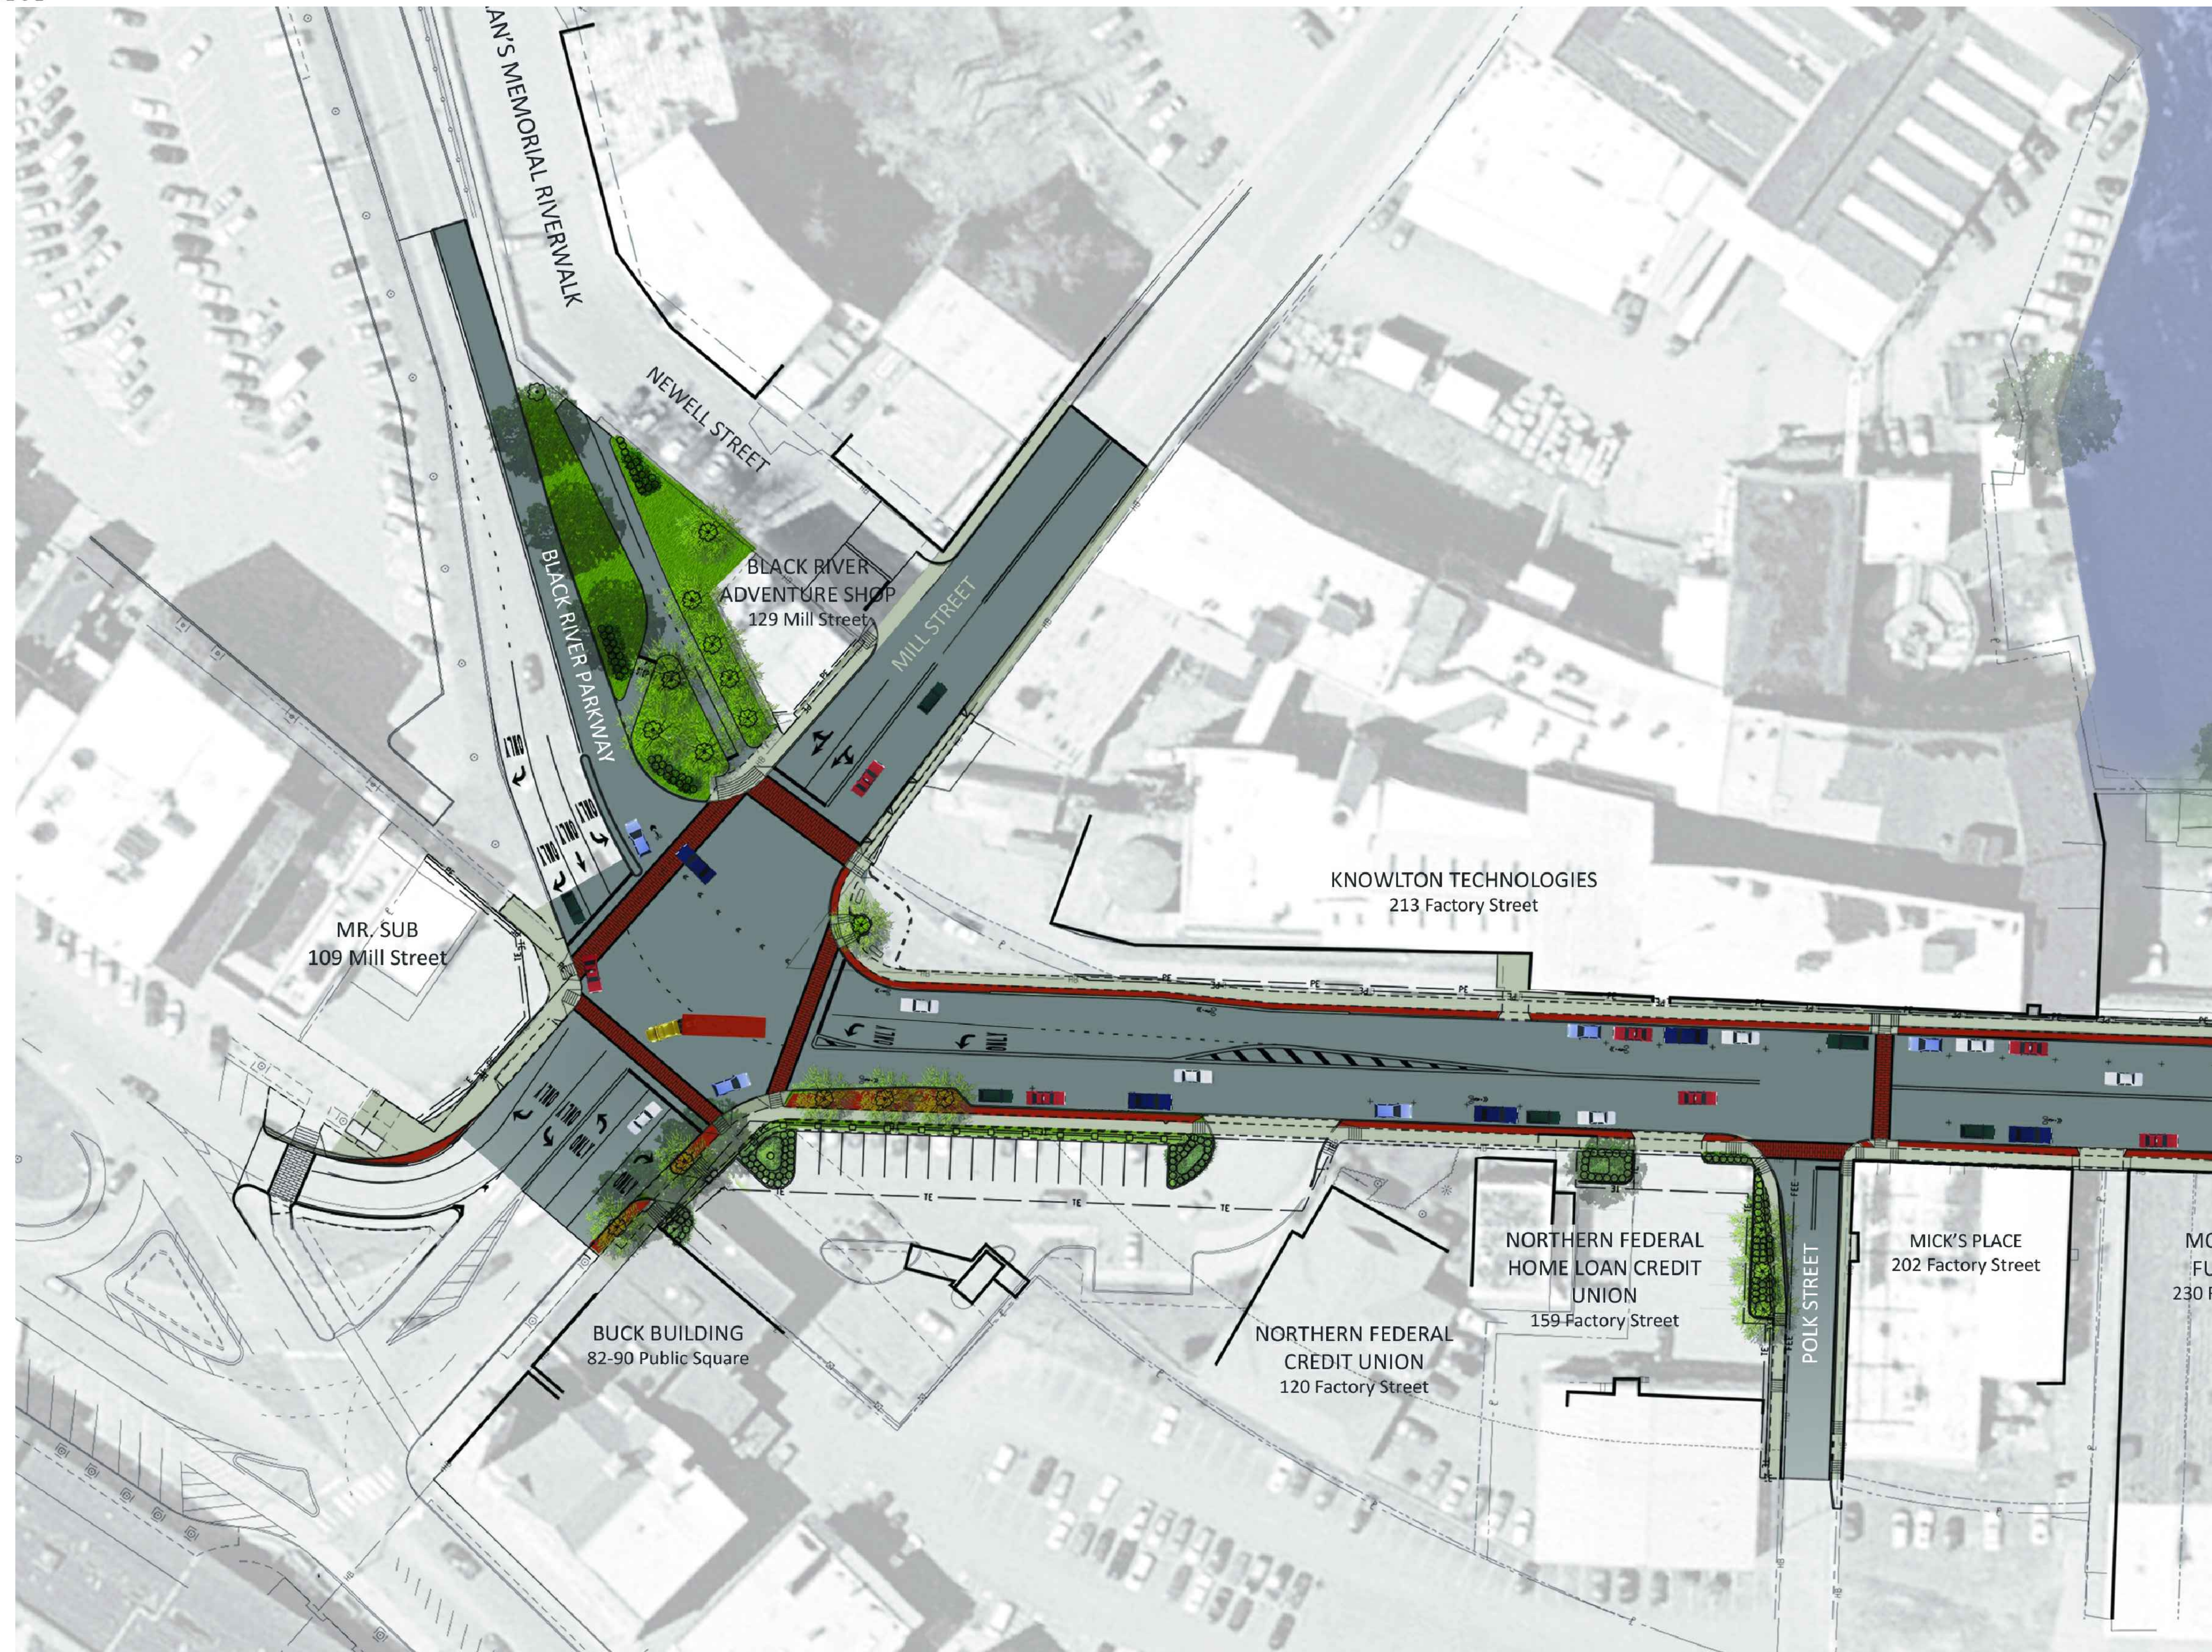

# FACTORY STREET RECONSTRUCTION MILL STREET TO POLK STREET






AECOM

# FACTORY STREET RECONSTRUCTION POLK STREET TO MECHANIC STREET





# FACTORY STREET RECONSTRUCTION MECHANIC STREET TO HIGH STREET

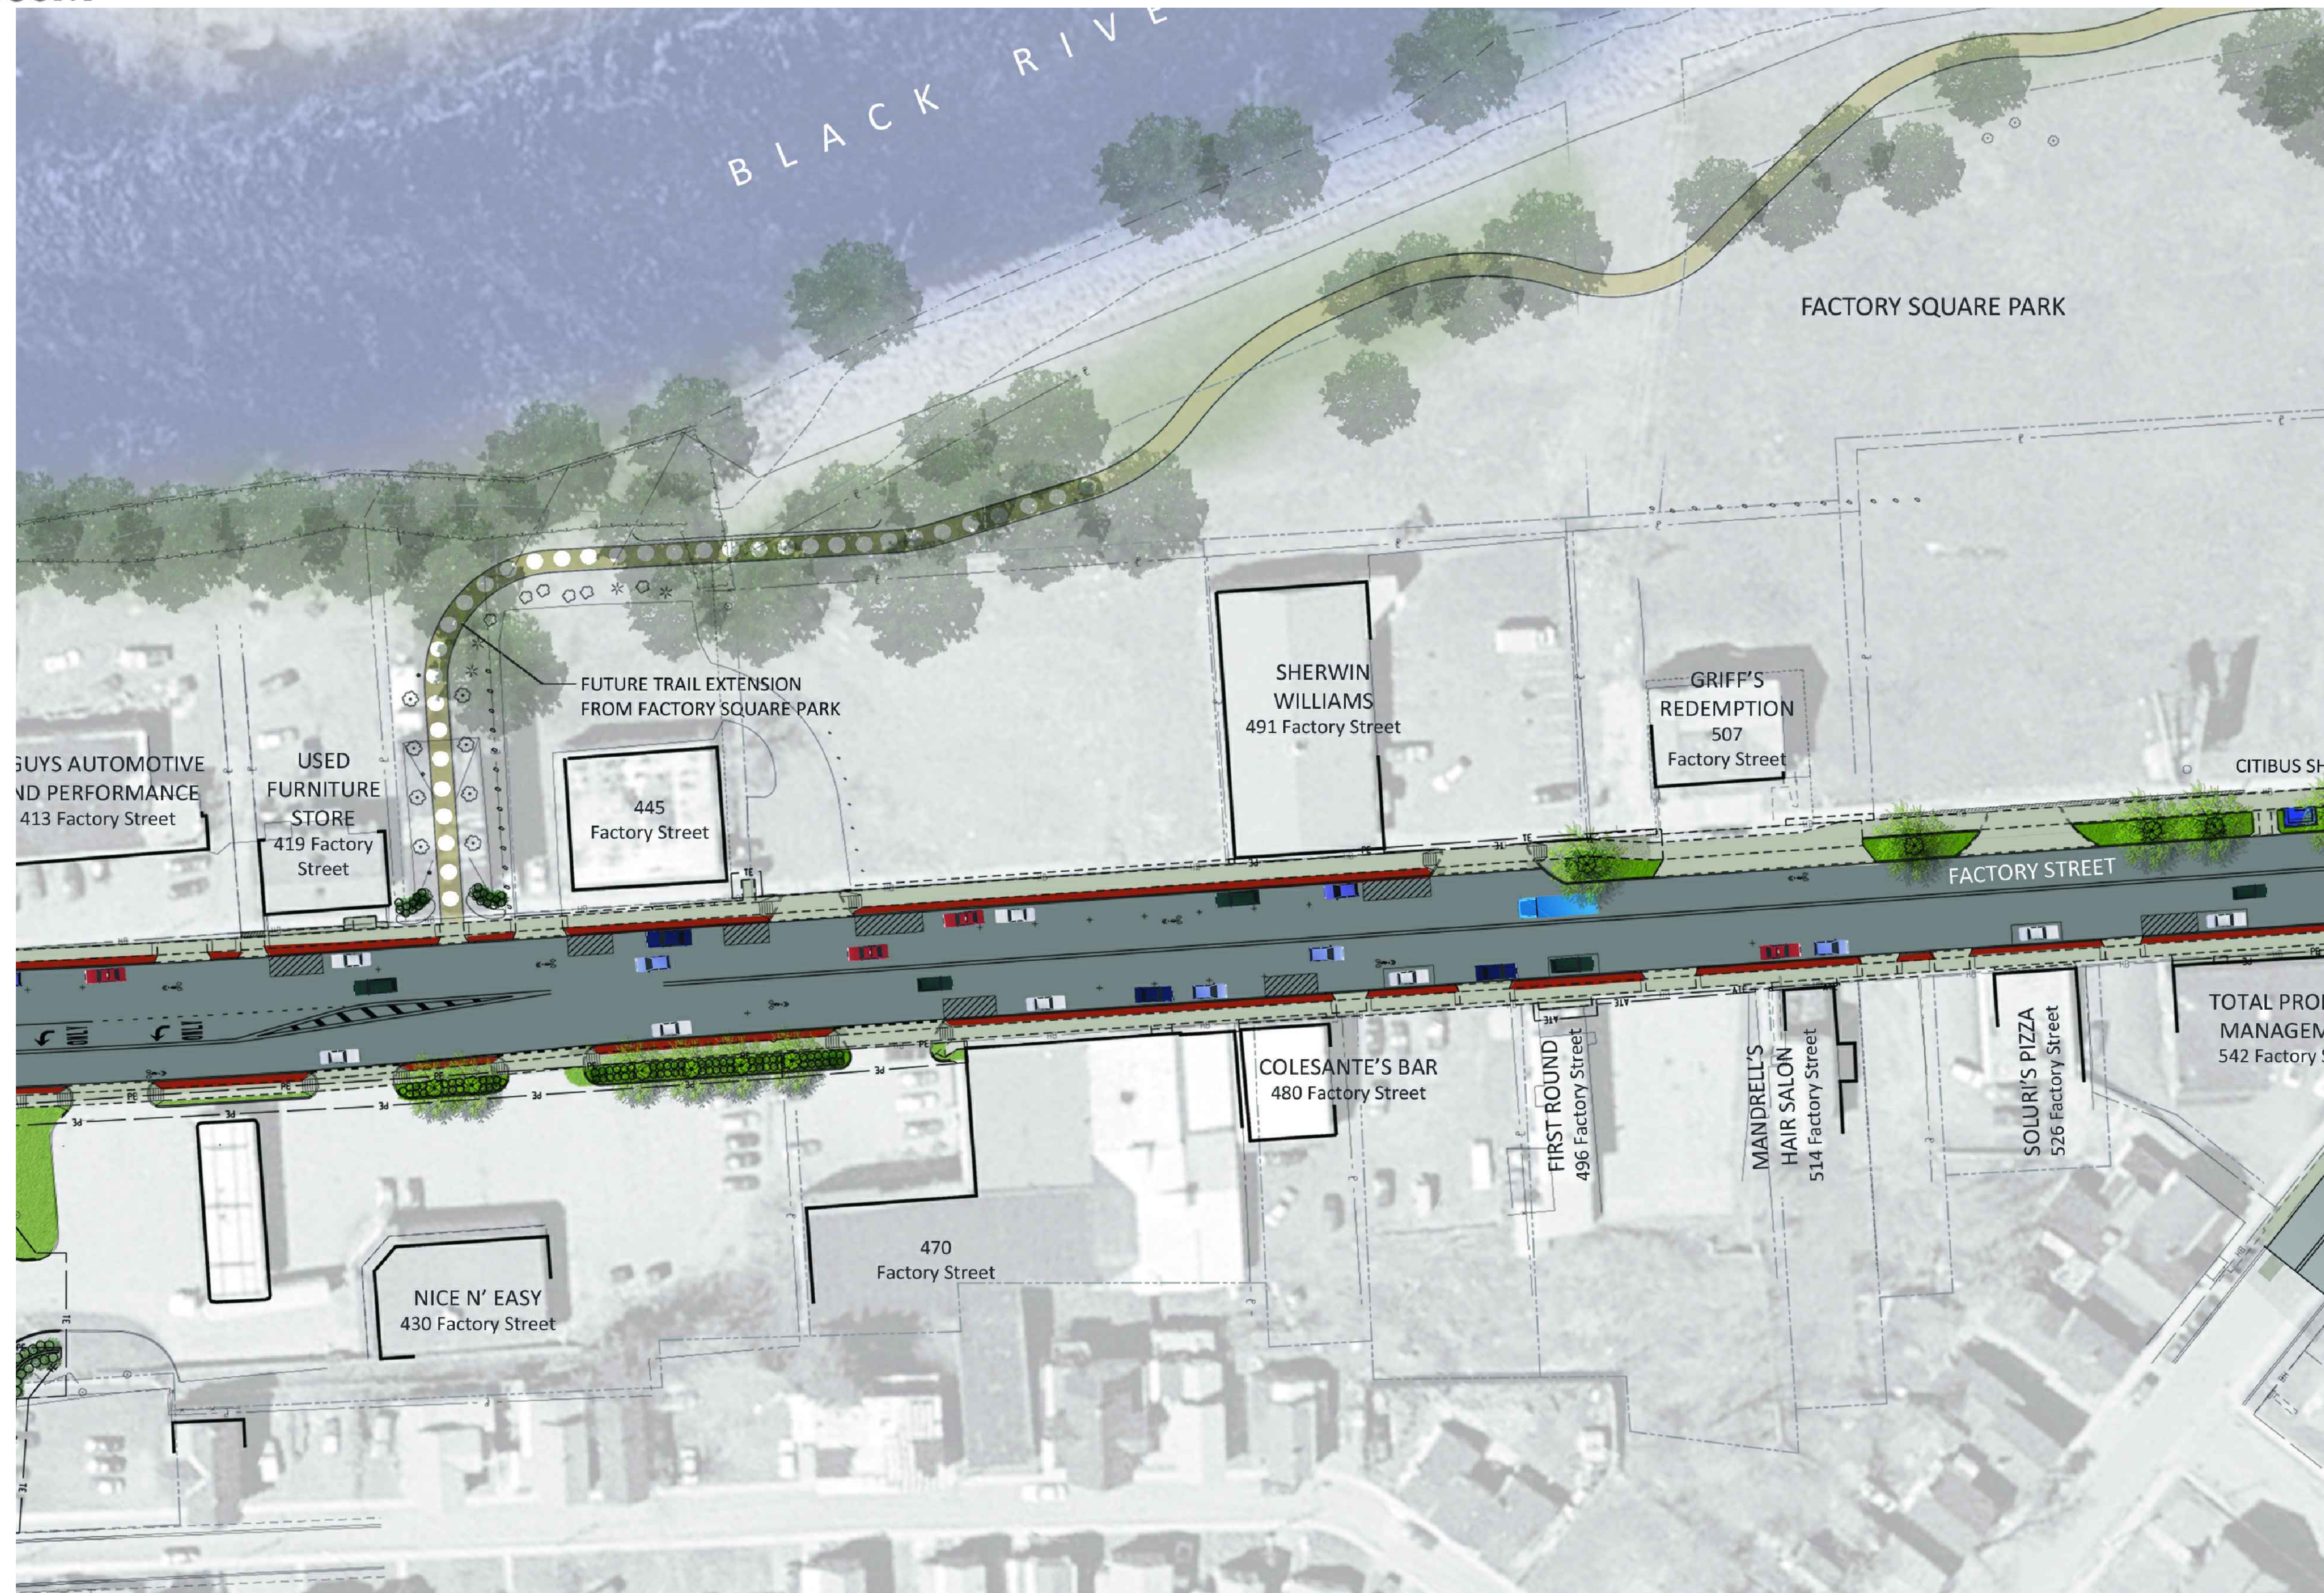



# FACTORY STREET RECONSTRUCTION HIGH STREET TO HUNTINGTON STREET

